


PLAN  
SCALE 1:20

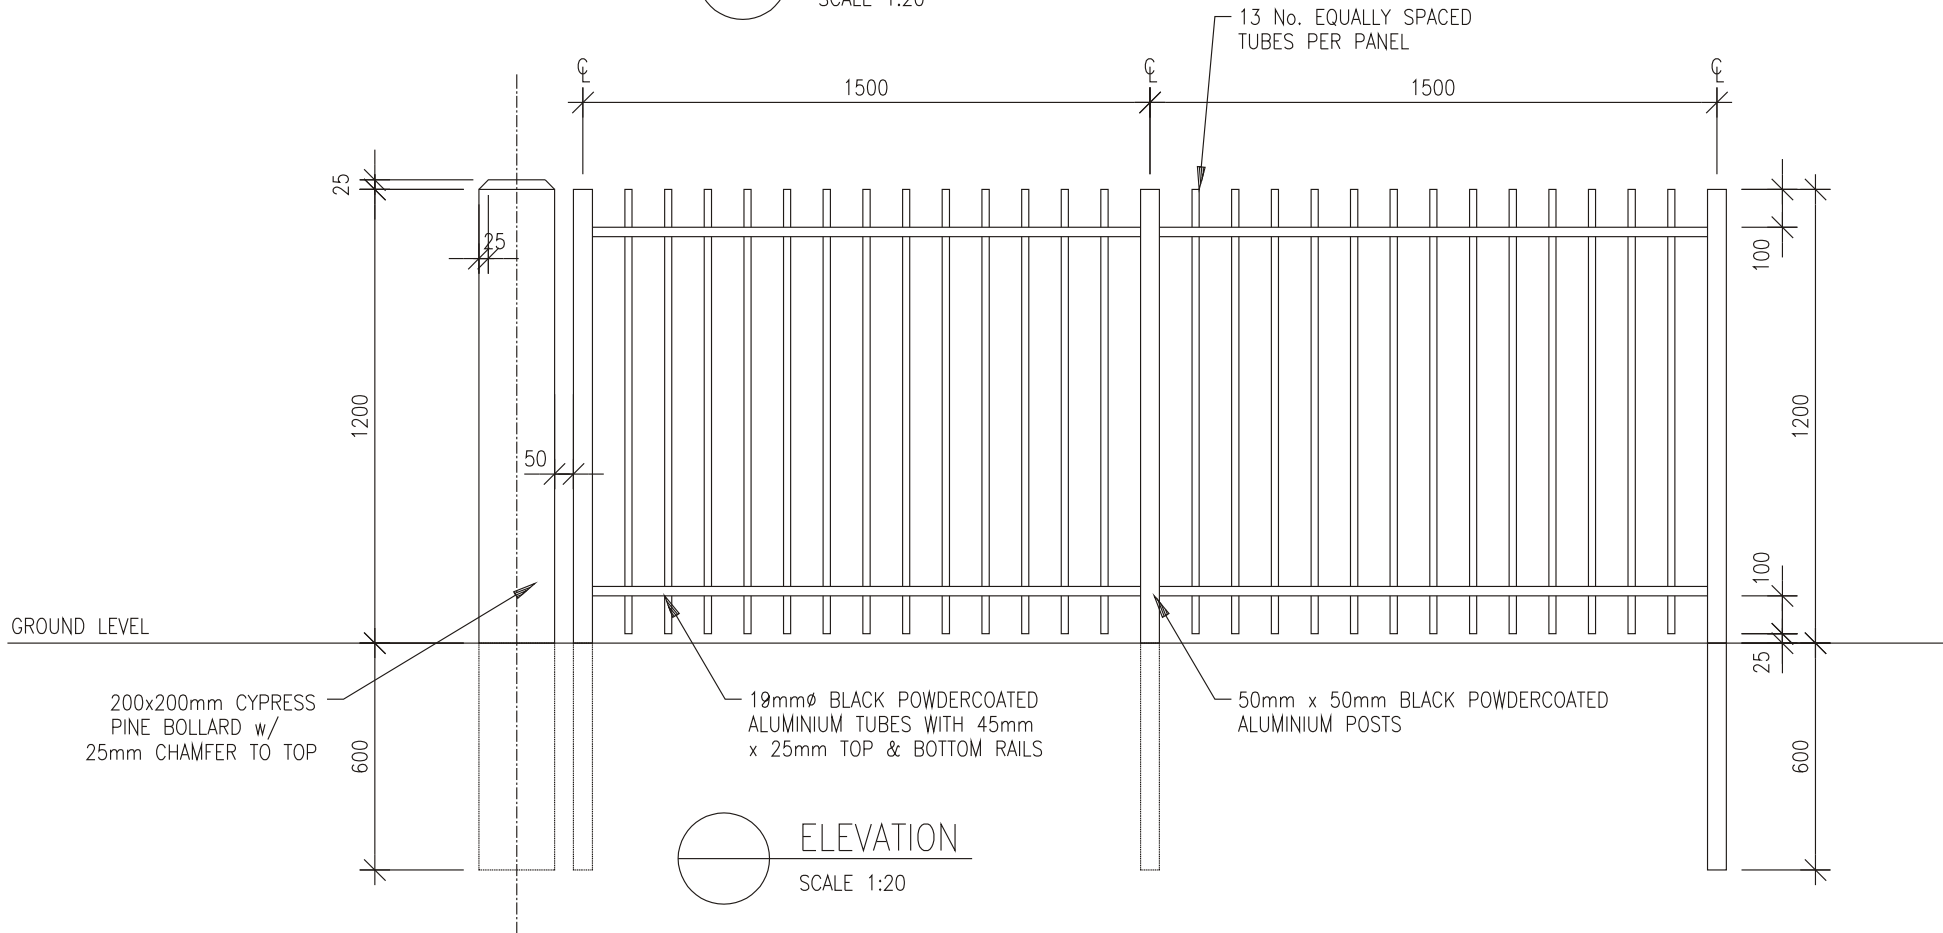

# Fencing & Bollard Details

The Sands, Torquay